




Tŷ-Mawr

Caring for the future,
respecting the past...

the **sublime** insulated limecrete floor

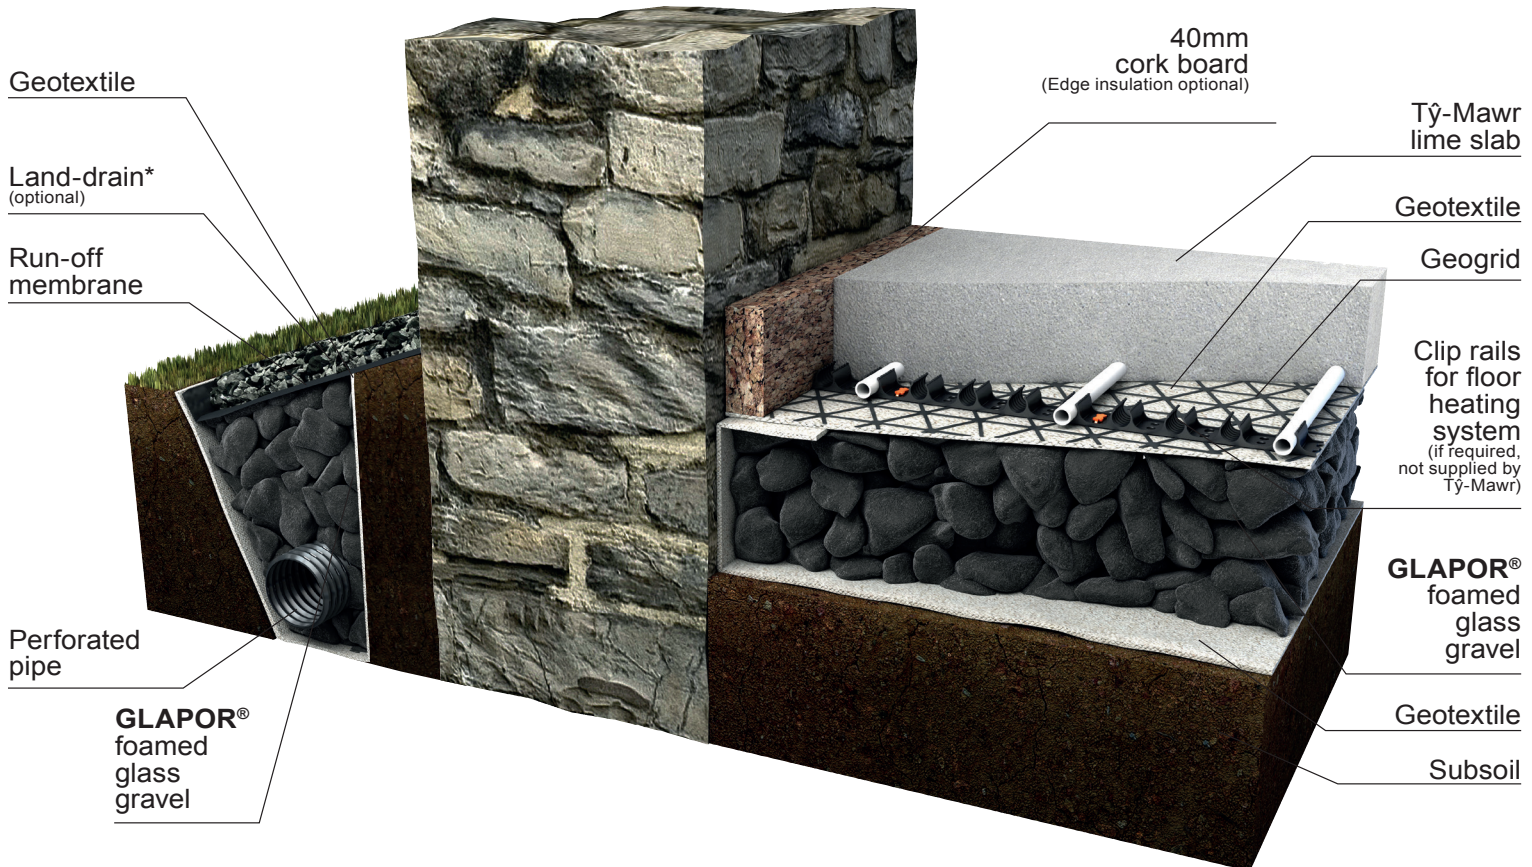

Please contact us for a technical sheet or for u-value calculations, condensation risk analysis and/or quotations.
Please note that LABC registered detail only applies where Ty-Mawr has designed the build-up (free of charge) and supplied the materials.



© Copyright Ty-Mawr Lime Ltd. 2017 - please do not infringe our copyright by copying or reproducing any part of this document.

Disclaimer - no responsibility can be accepted for any errors or omissions or any loss or damage as a result of using the information provided in these guidelines.

Distribution warehouse: Unit 12, Brecon Enterprise Park, Brecon, Powys LD3 8BT Email: tymawr@lime.org.uk www.lime.org.uk